



Bowen Island Community Hub

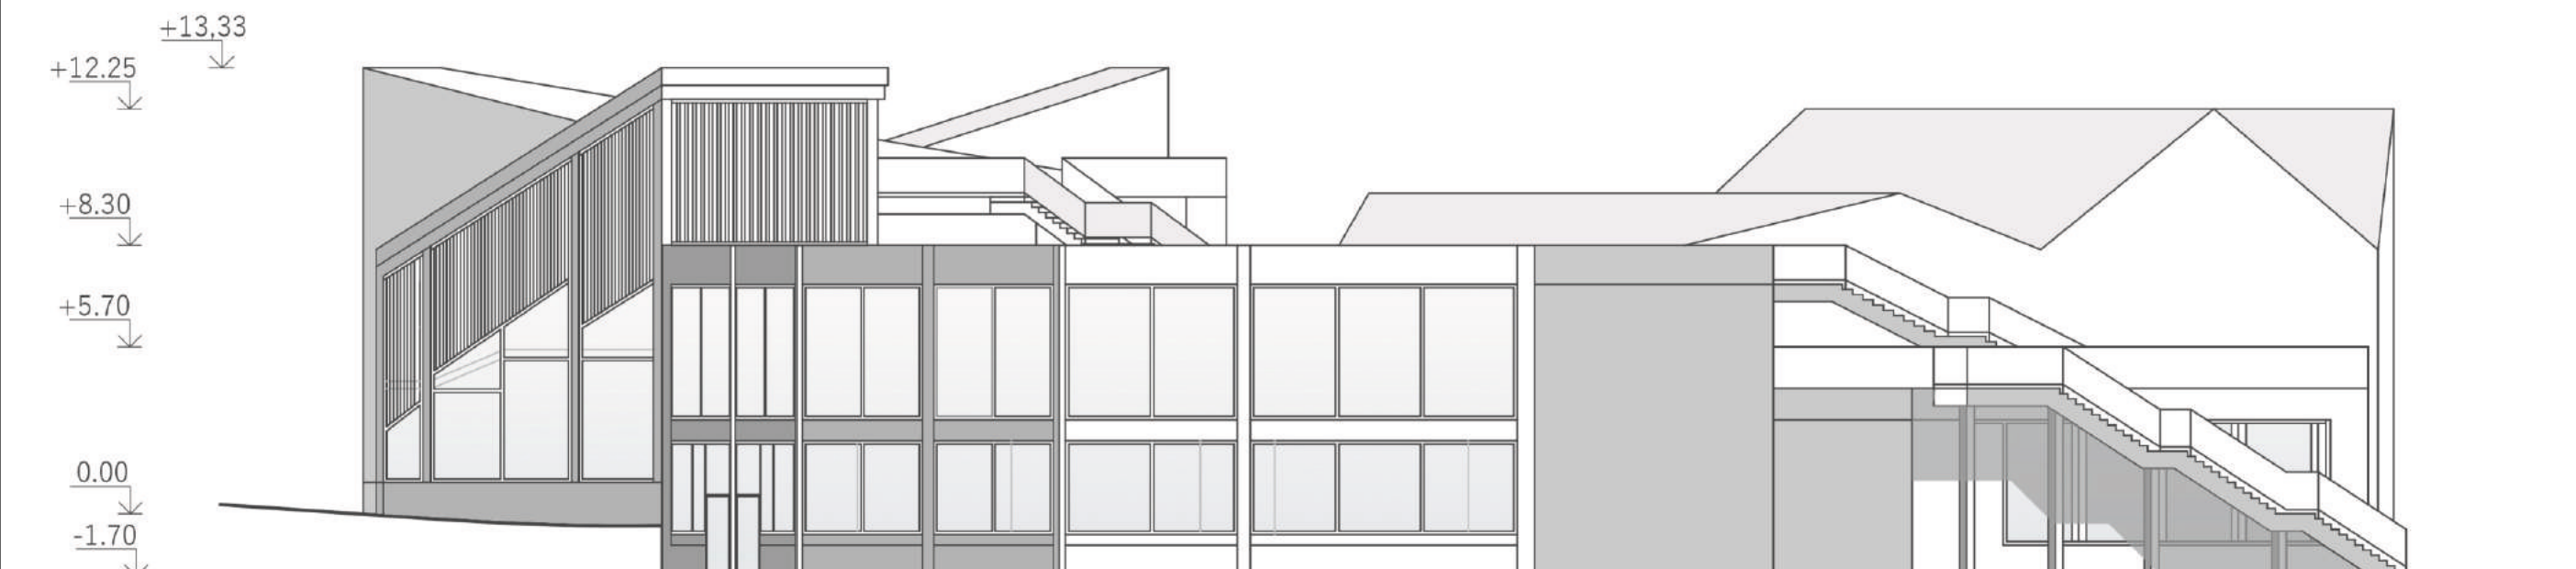

The Eastern facade
M 1: 100




The western facade
M 1: 200

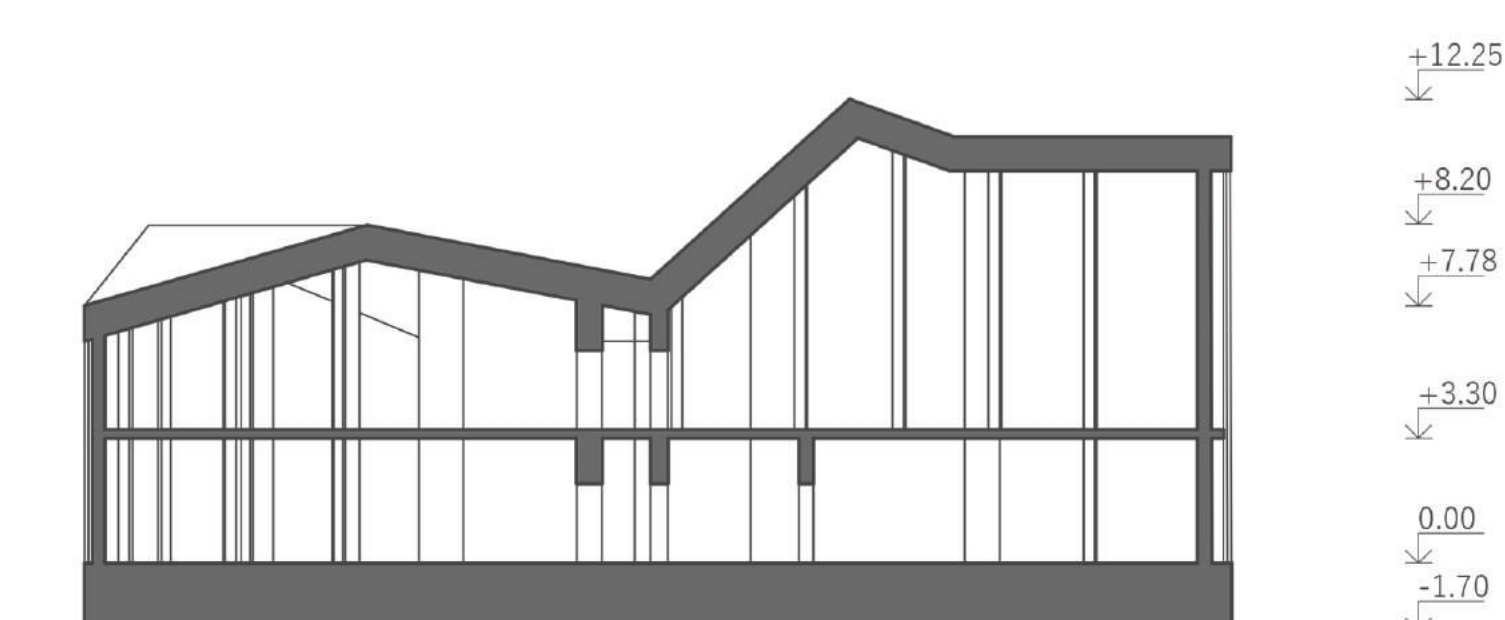


Section A-A
M 1: 200






Bowen Island Trunk Road Sweep
M 1: 500

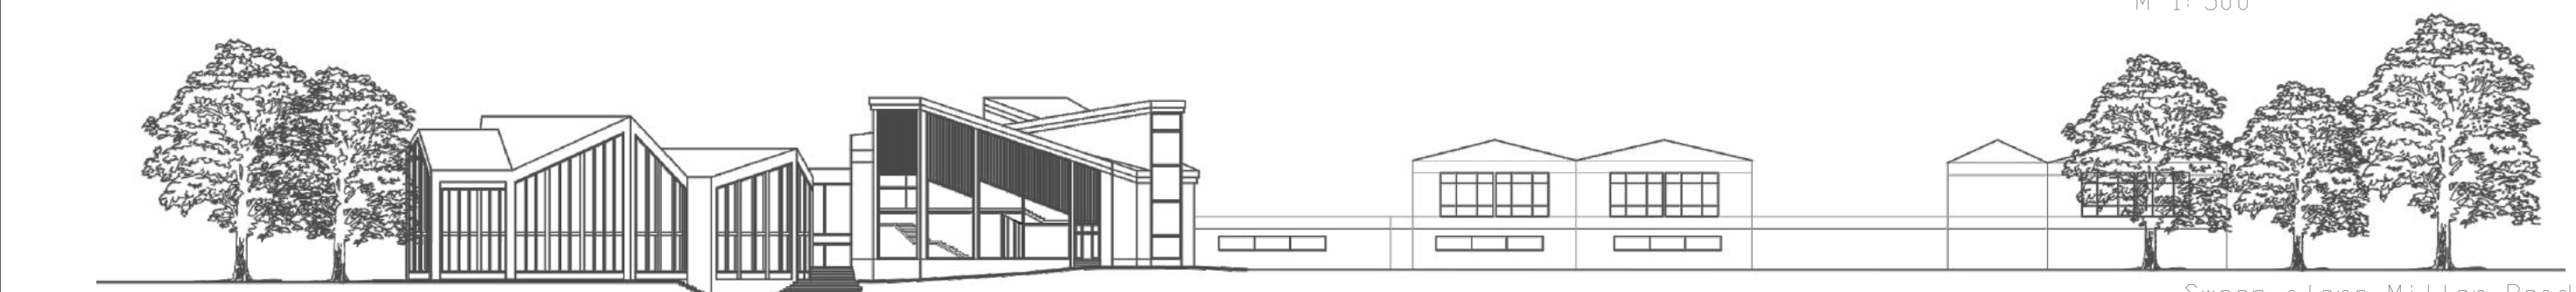


Sweep along Miller Road
M 1: 500

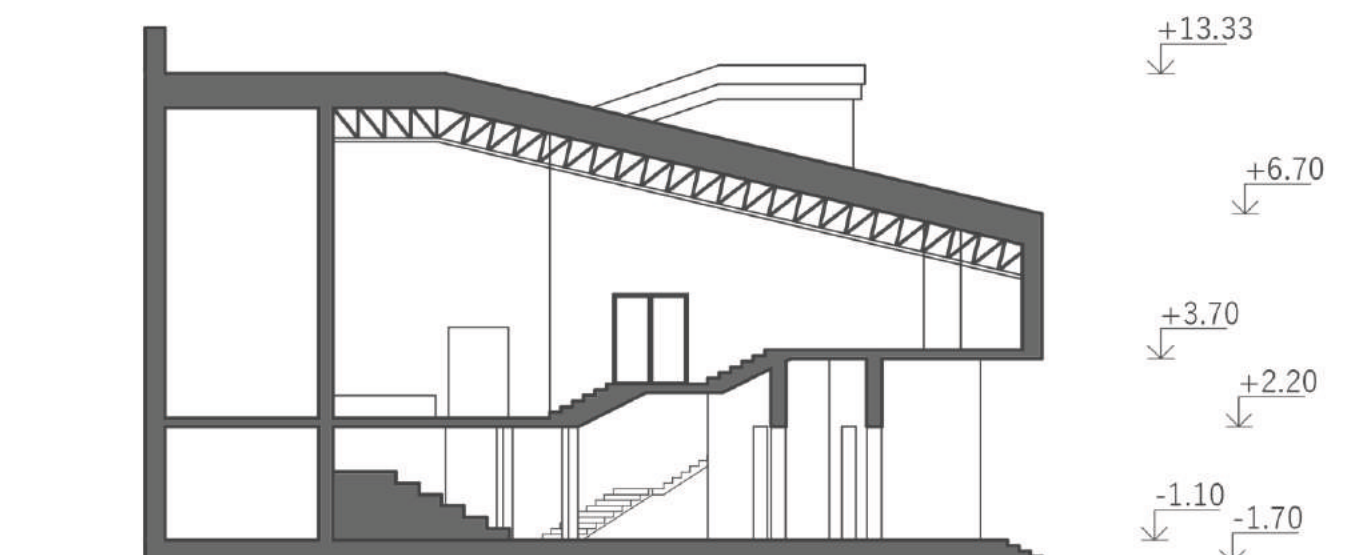

Section B-B
M 1: 200

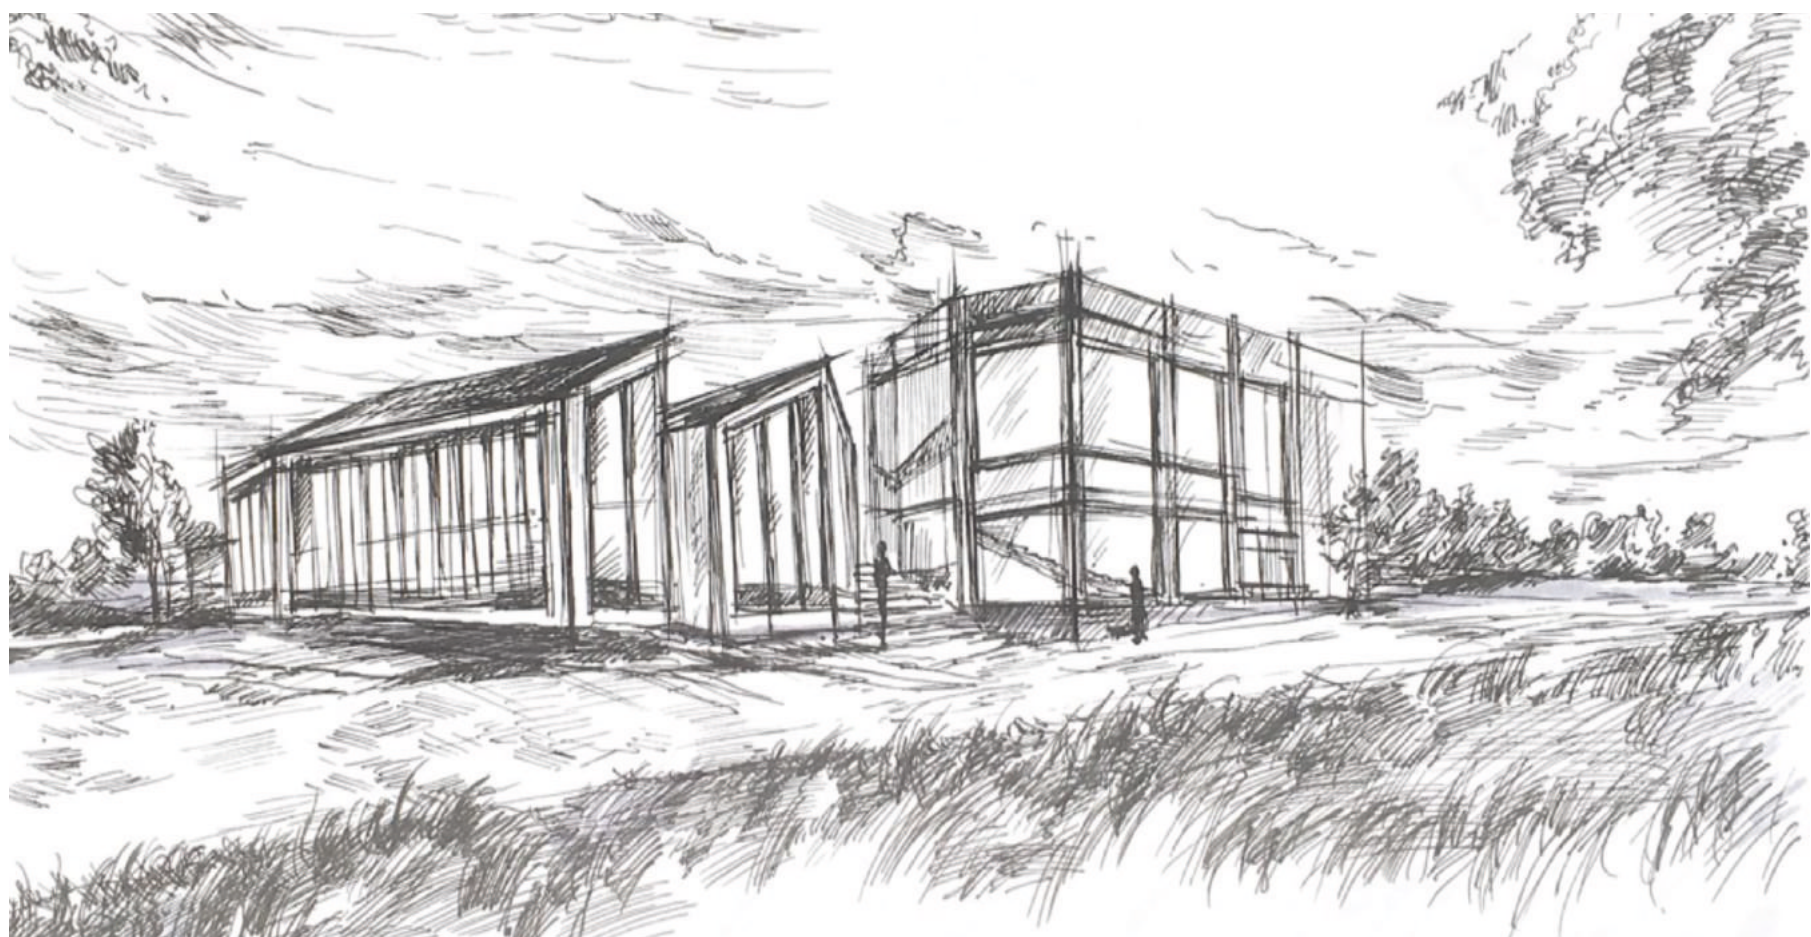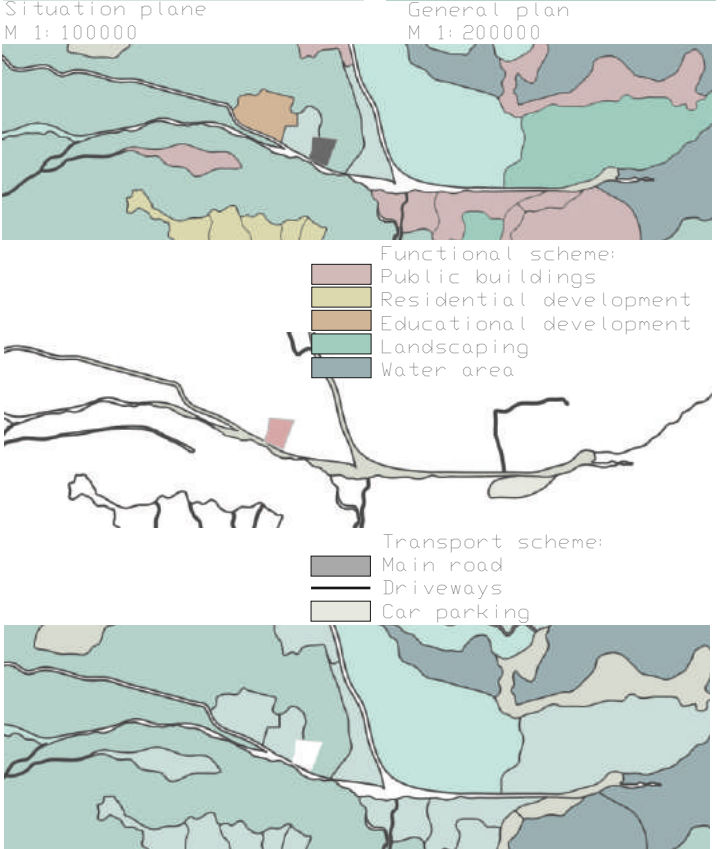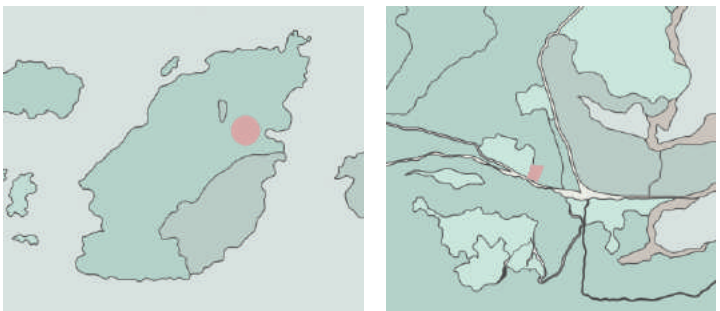

Initially, the concept was to create a building shape that "merges" with the landscape of the area, with architecture that is consonant with the local one. In connection with these two factors, this project was developed. All the blocks of the building communicate with each other and form a single system with the courtyard, which is the core of this structure.

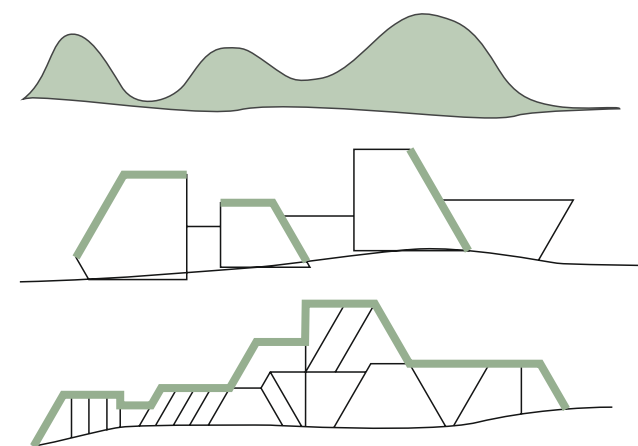


Search for an artistic image






Associative series




Analogs

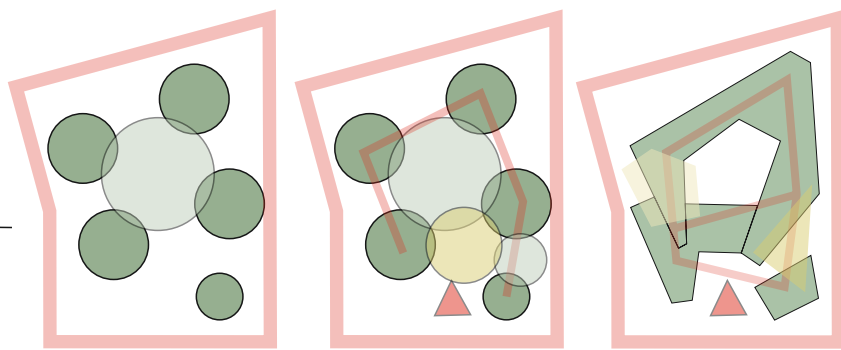


Development of the planning structure

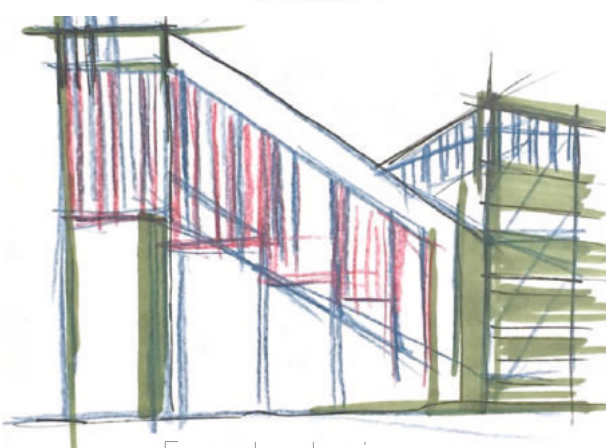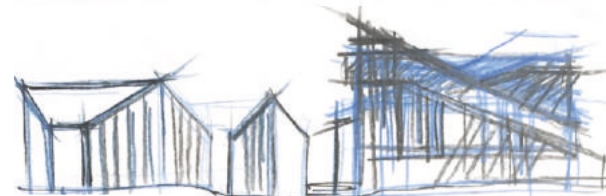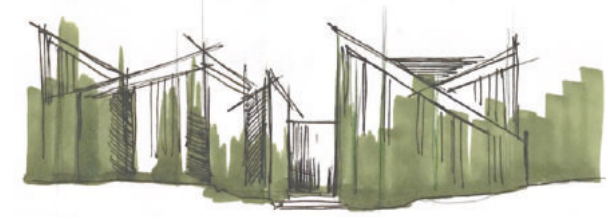


Facade design

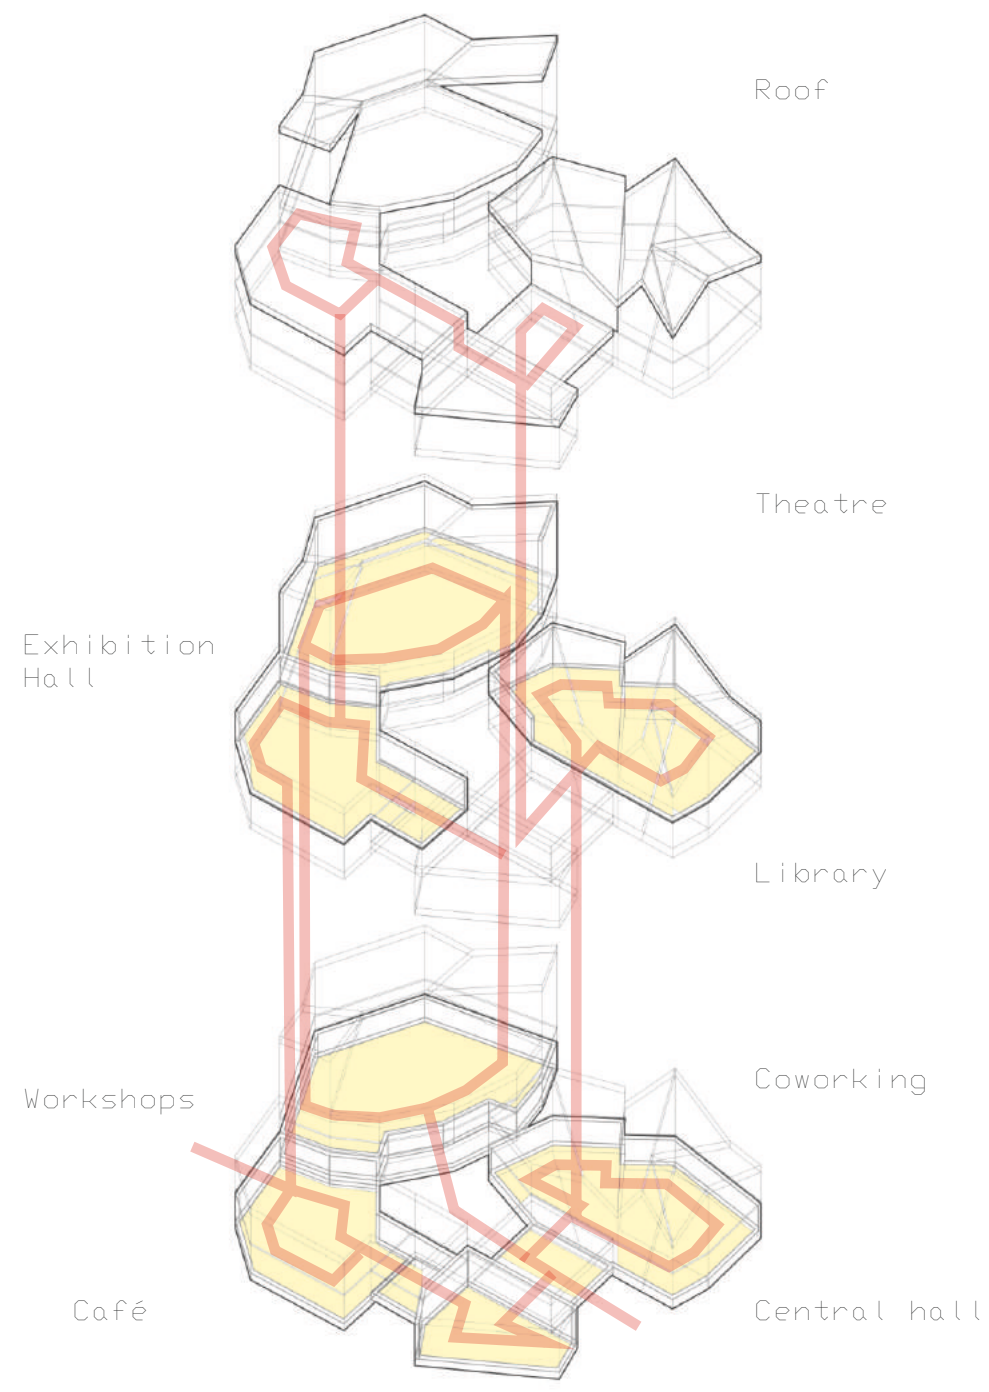


Explosion-scheme

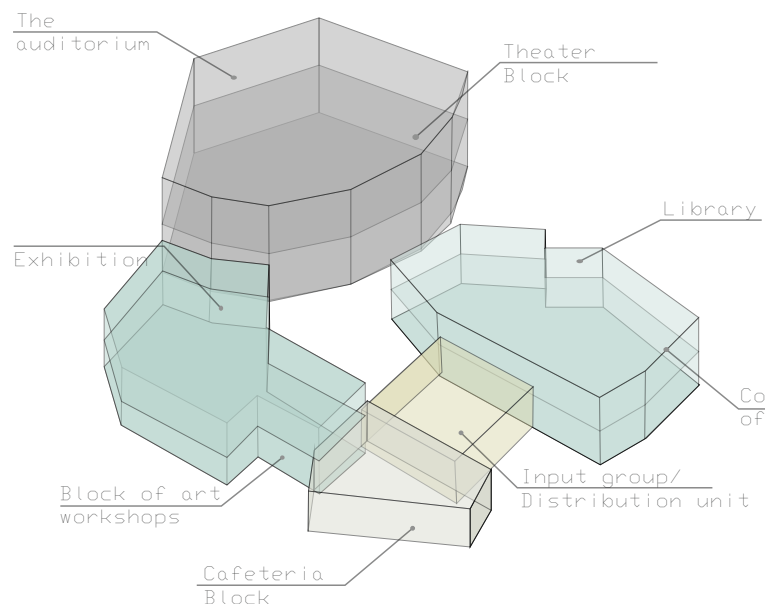


Functional diagram

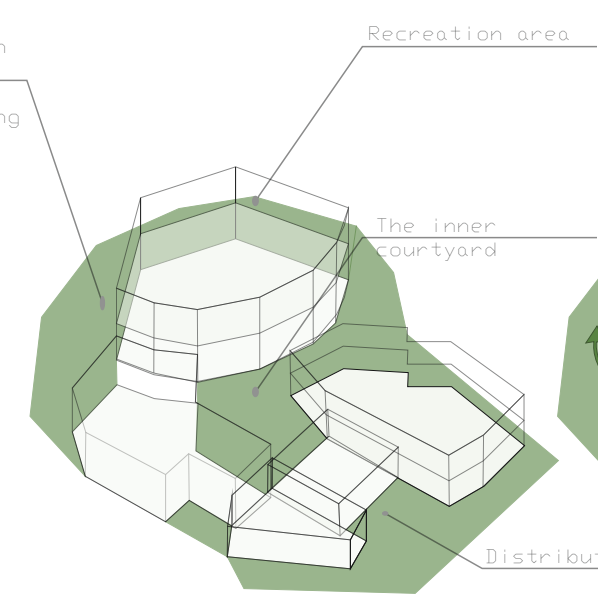


Territory intended for general use

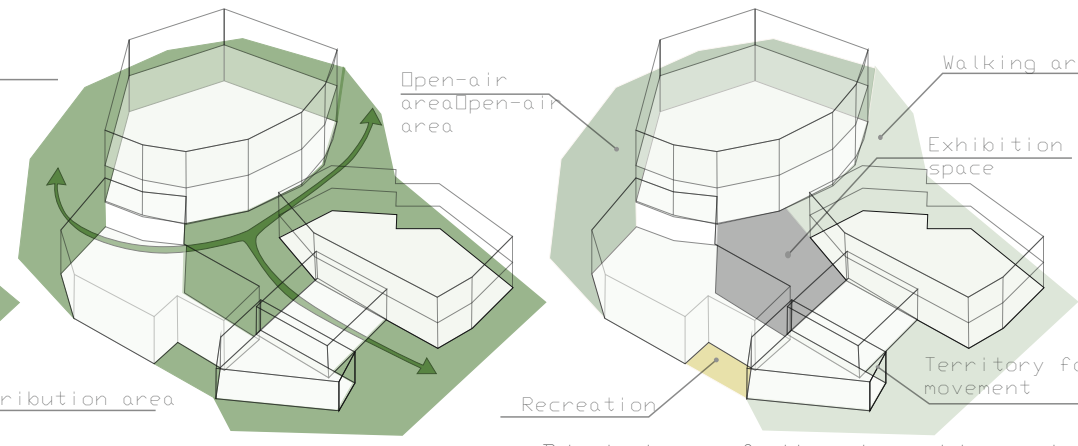


Division of the territory by functional purpose

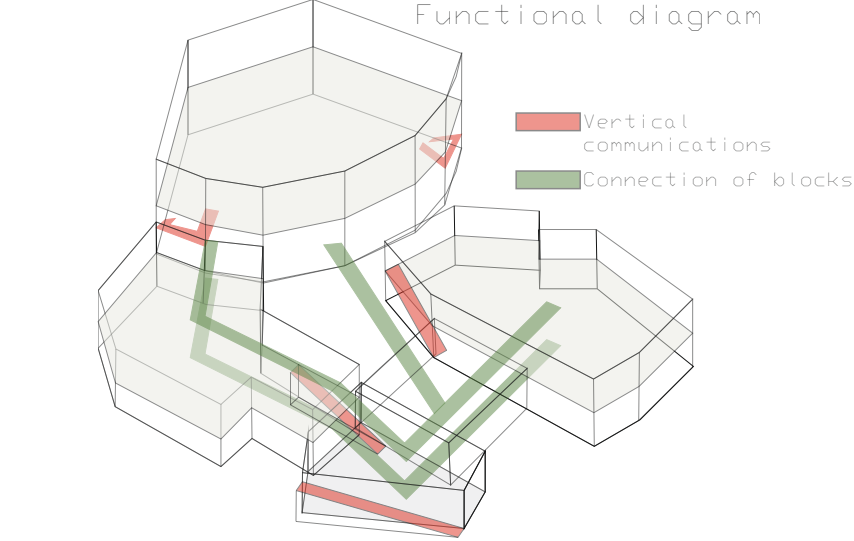


The scheme of communication links of blocks

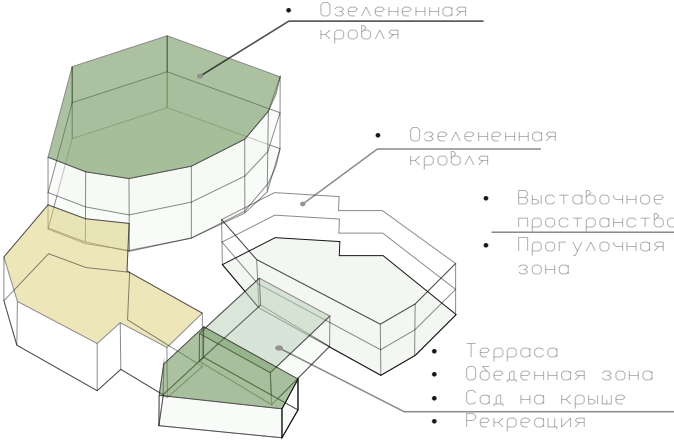

Options for using the roof in the warm season

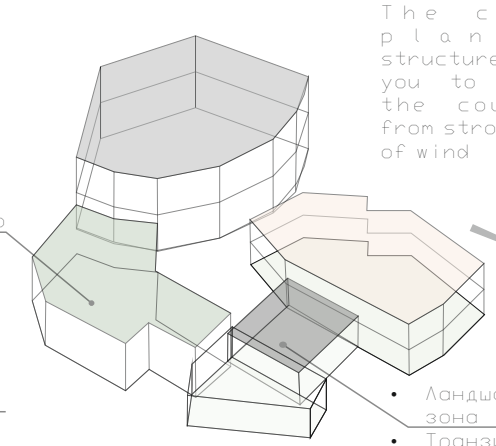


Options for using the roof in the cold season

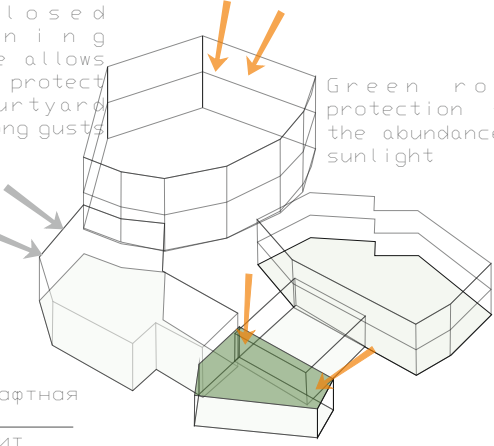

Architecture as an autonomous system

Explication 1-st floor:


- 1. Hall
- 2. Vestibule
- 3. Wardrobe
- 4. Кухня
- 5. Dining room
- 6. Restroom for visitors
- 7. Coworking
- 8. Office premises
- 9. Conference hall
- 10. The manager's office
- 11. Workshops
- 12. Room for artists
- 13. Service exit

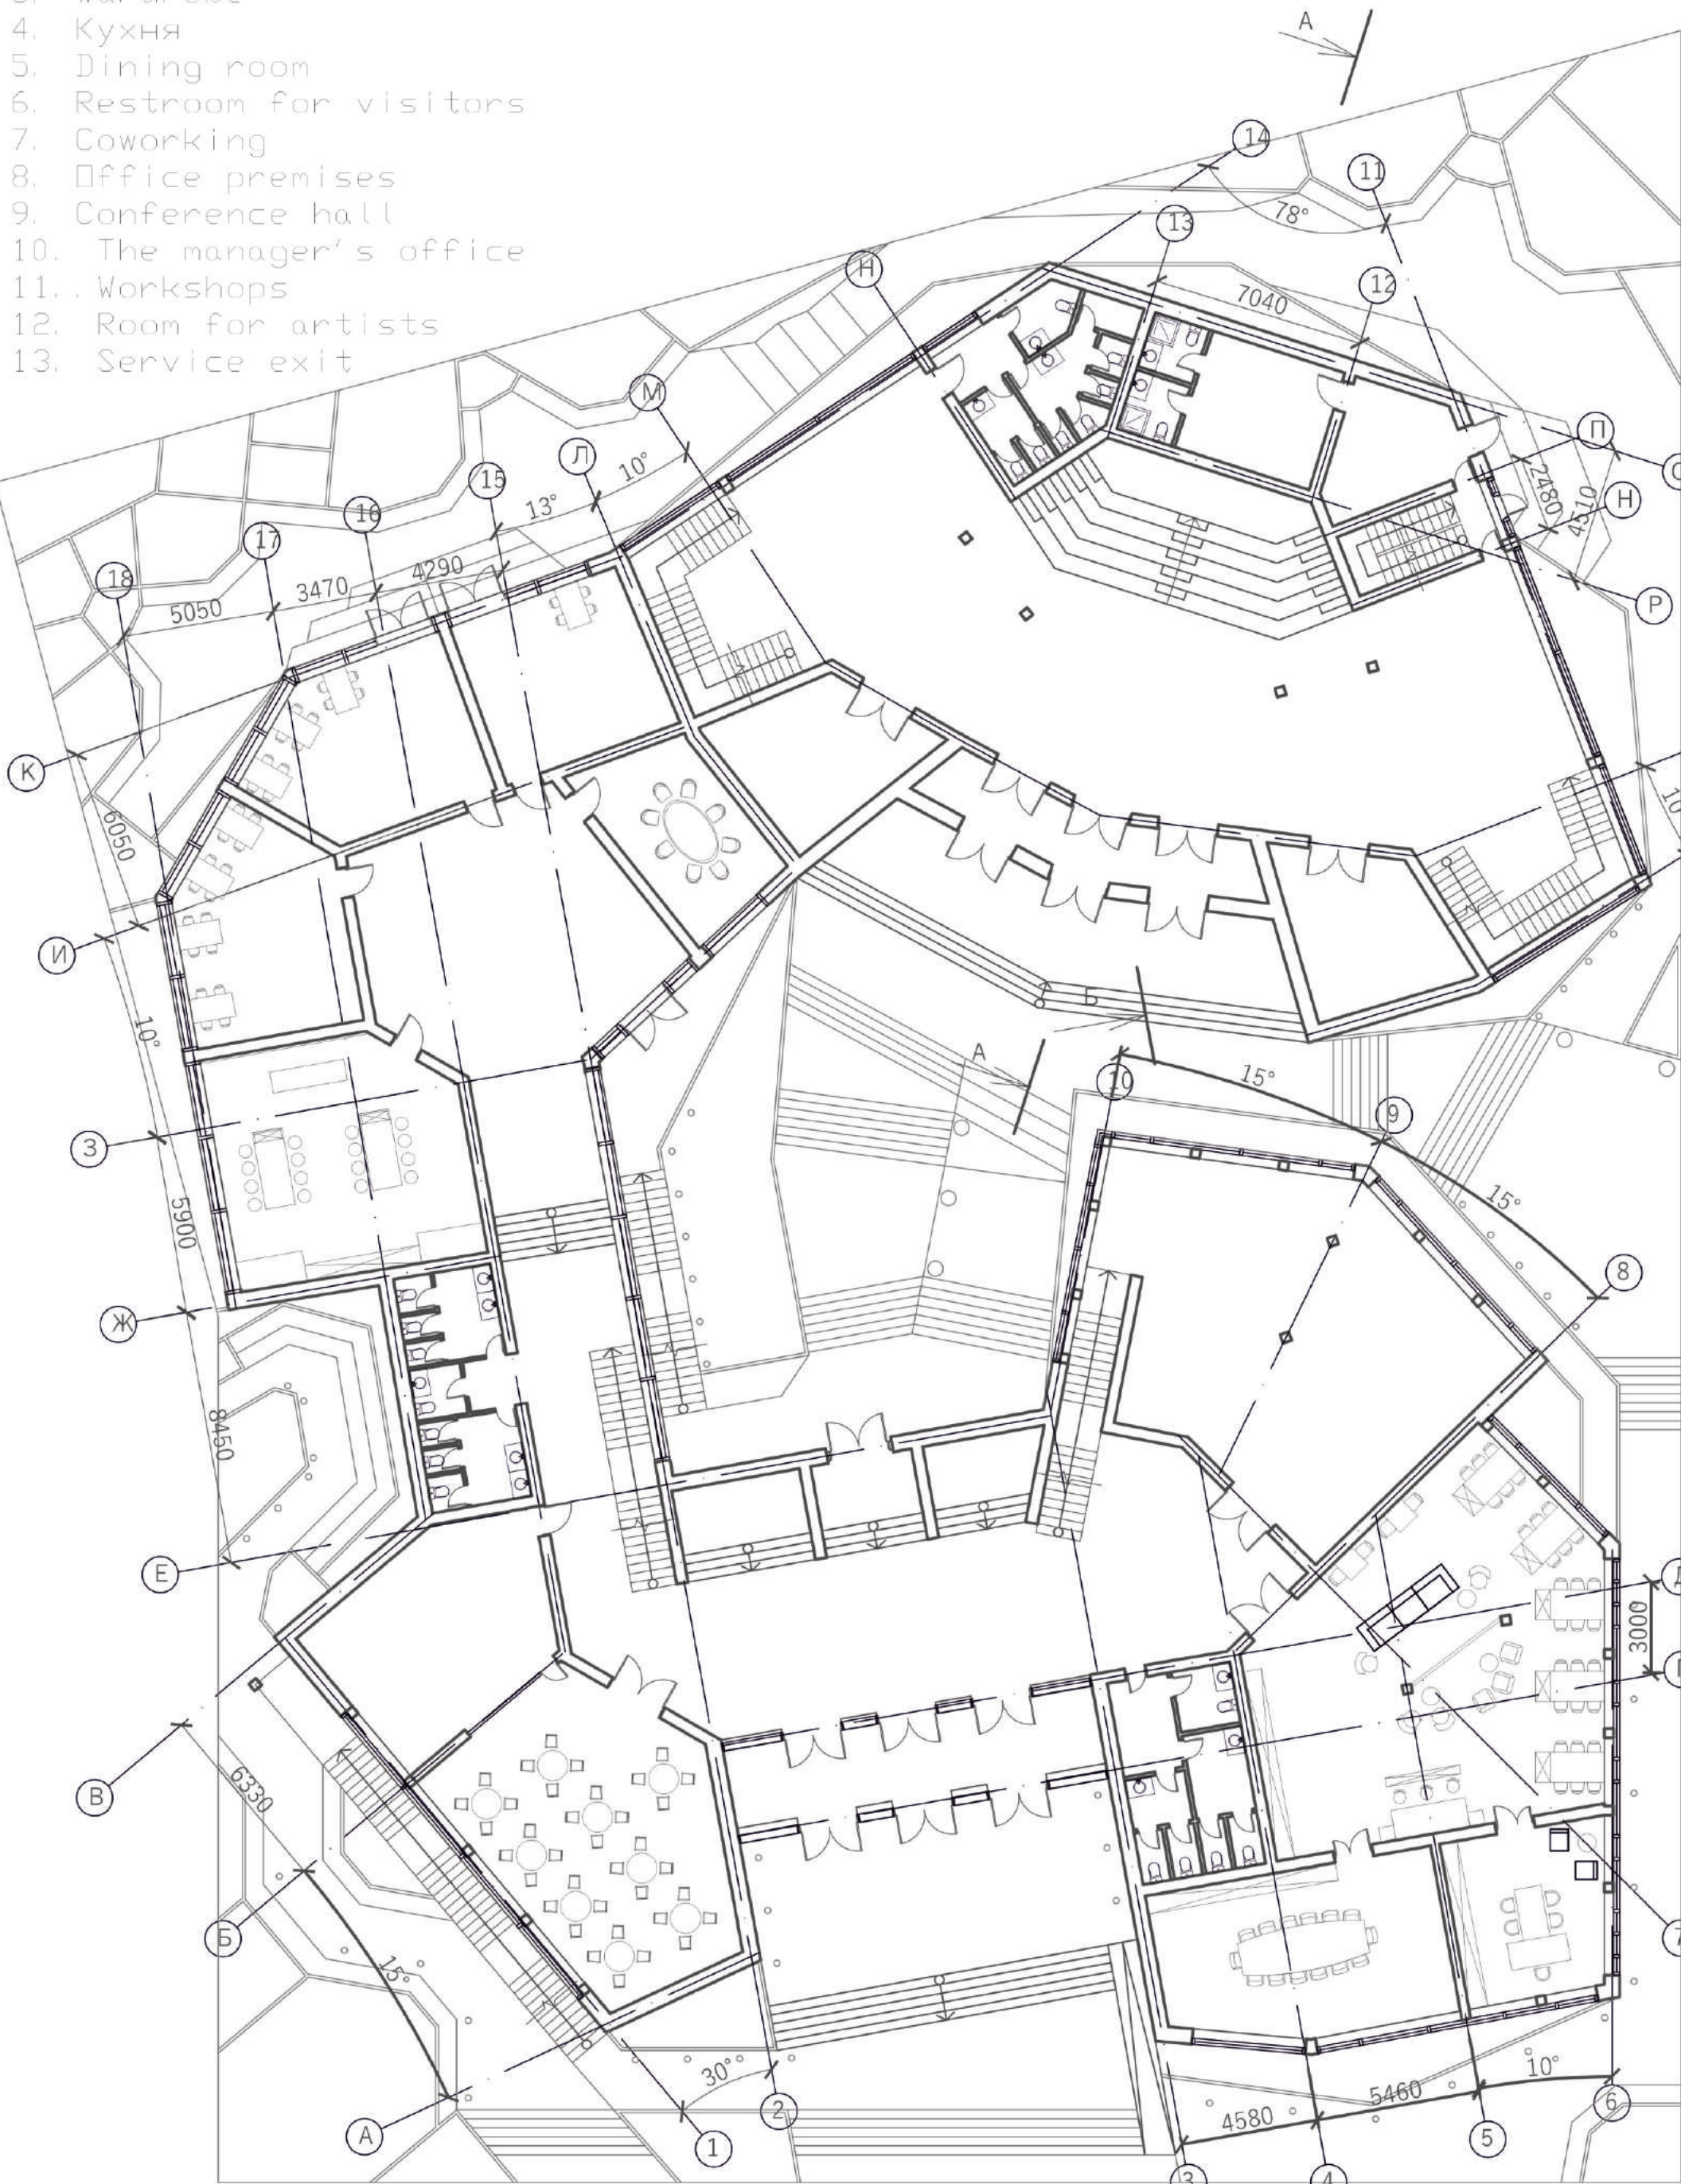

1-st floor plan
M 1:200

Explication 2-st floor:

- 1. Hall
- 2. Vestibule
- 3. Restroom
- 4. Library
- 5. Library Reading Room
- 7. Exhibition Hall
- 8. Stage
- 9. Backstage
- 10. Scenery Warehouse
- 11. The auditorium
- 12. Sound engineer's cabin
- 13. Speaker's cabin
- 14. Terrace

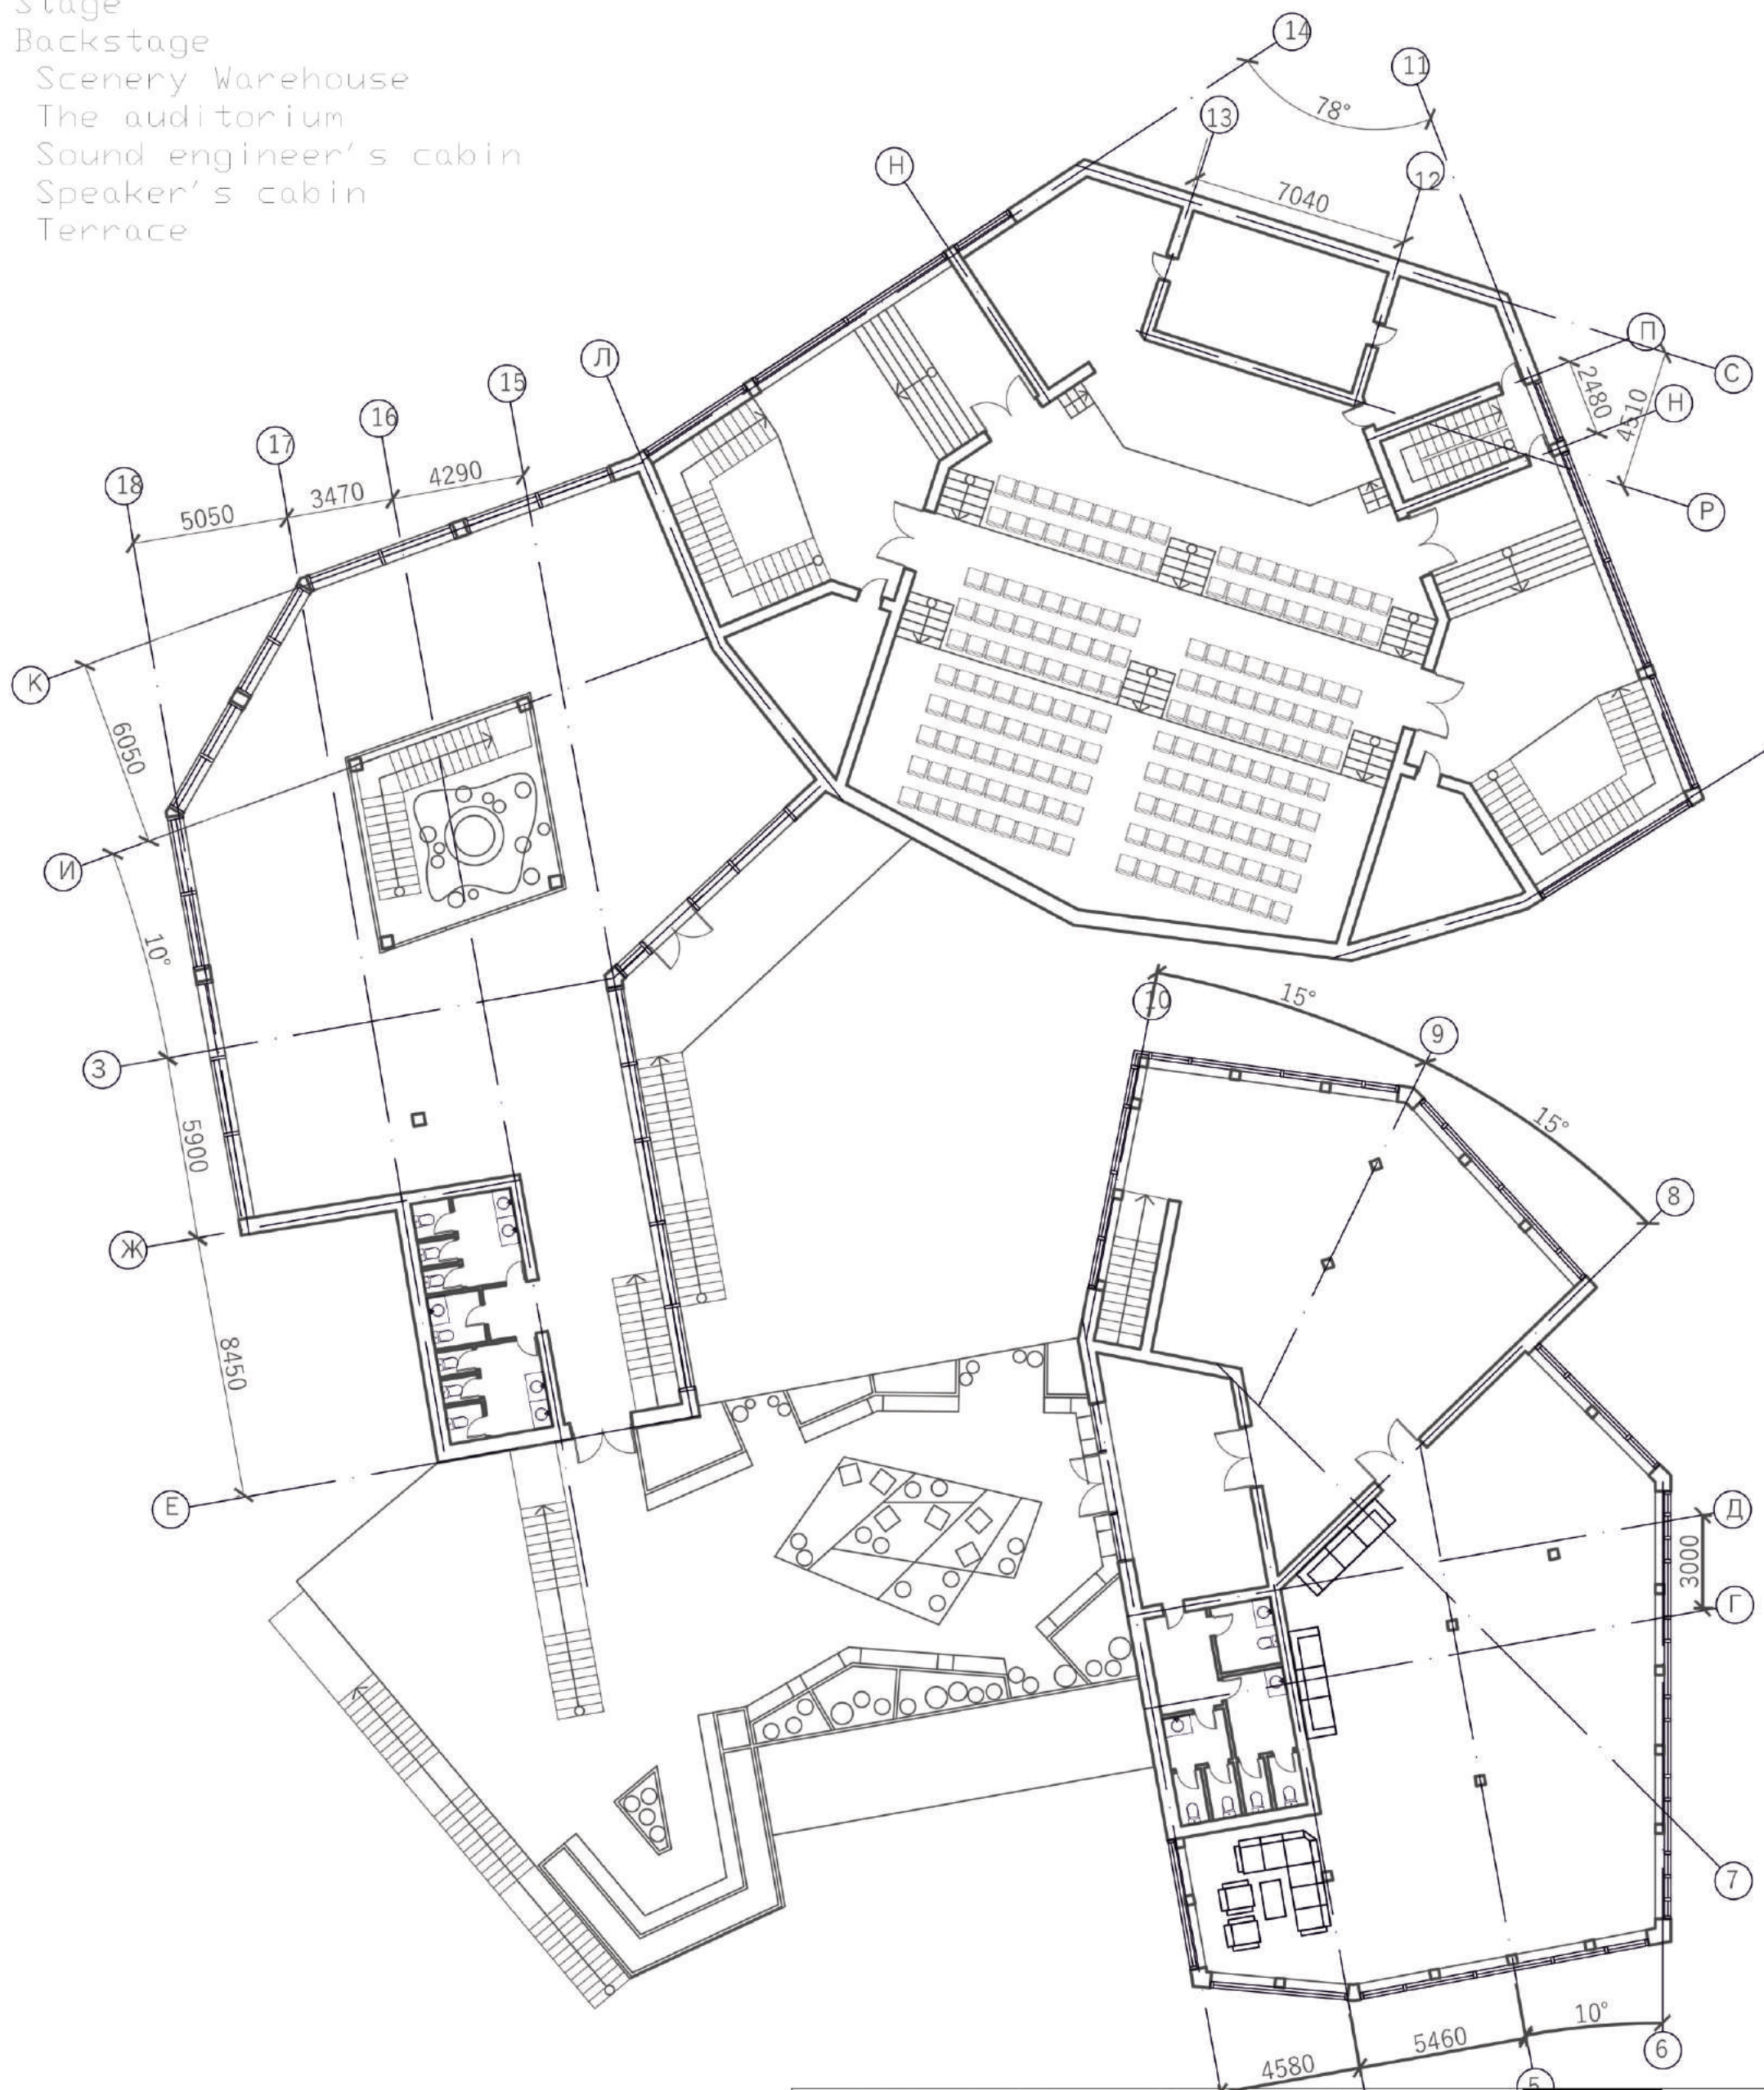

2-st floor plan
M 1:200

Kazan State University of Architecture and Engineering (KSUAE)
Department of Theory and Practice of Architecture
Course project №4
Fulfilled : st.gr 8AD08 Akhmadishina E.R.
The Leader : assistant.pr. Denisenko E.V.
sen.lecture Moskaev A.N.

